


mq. 233

sup. lorda = mq. 2104

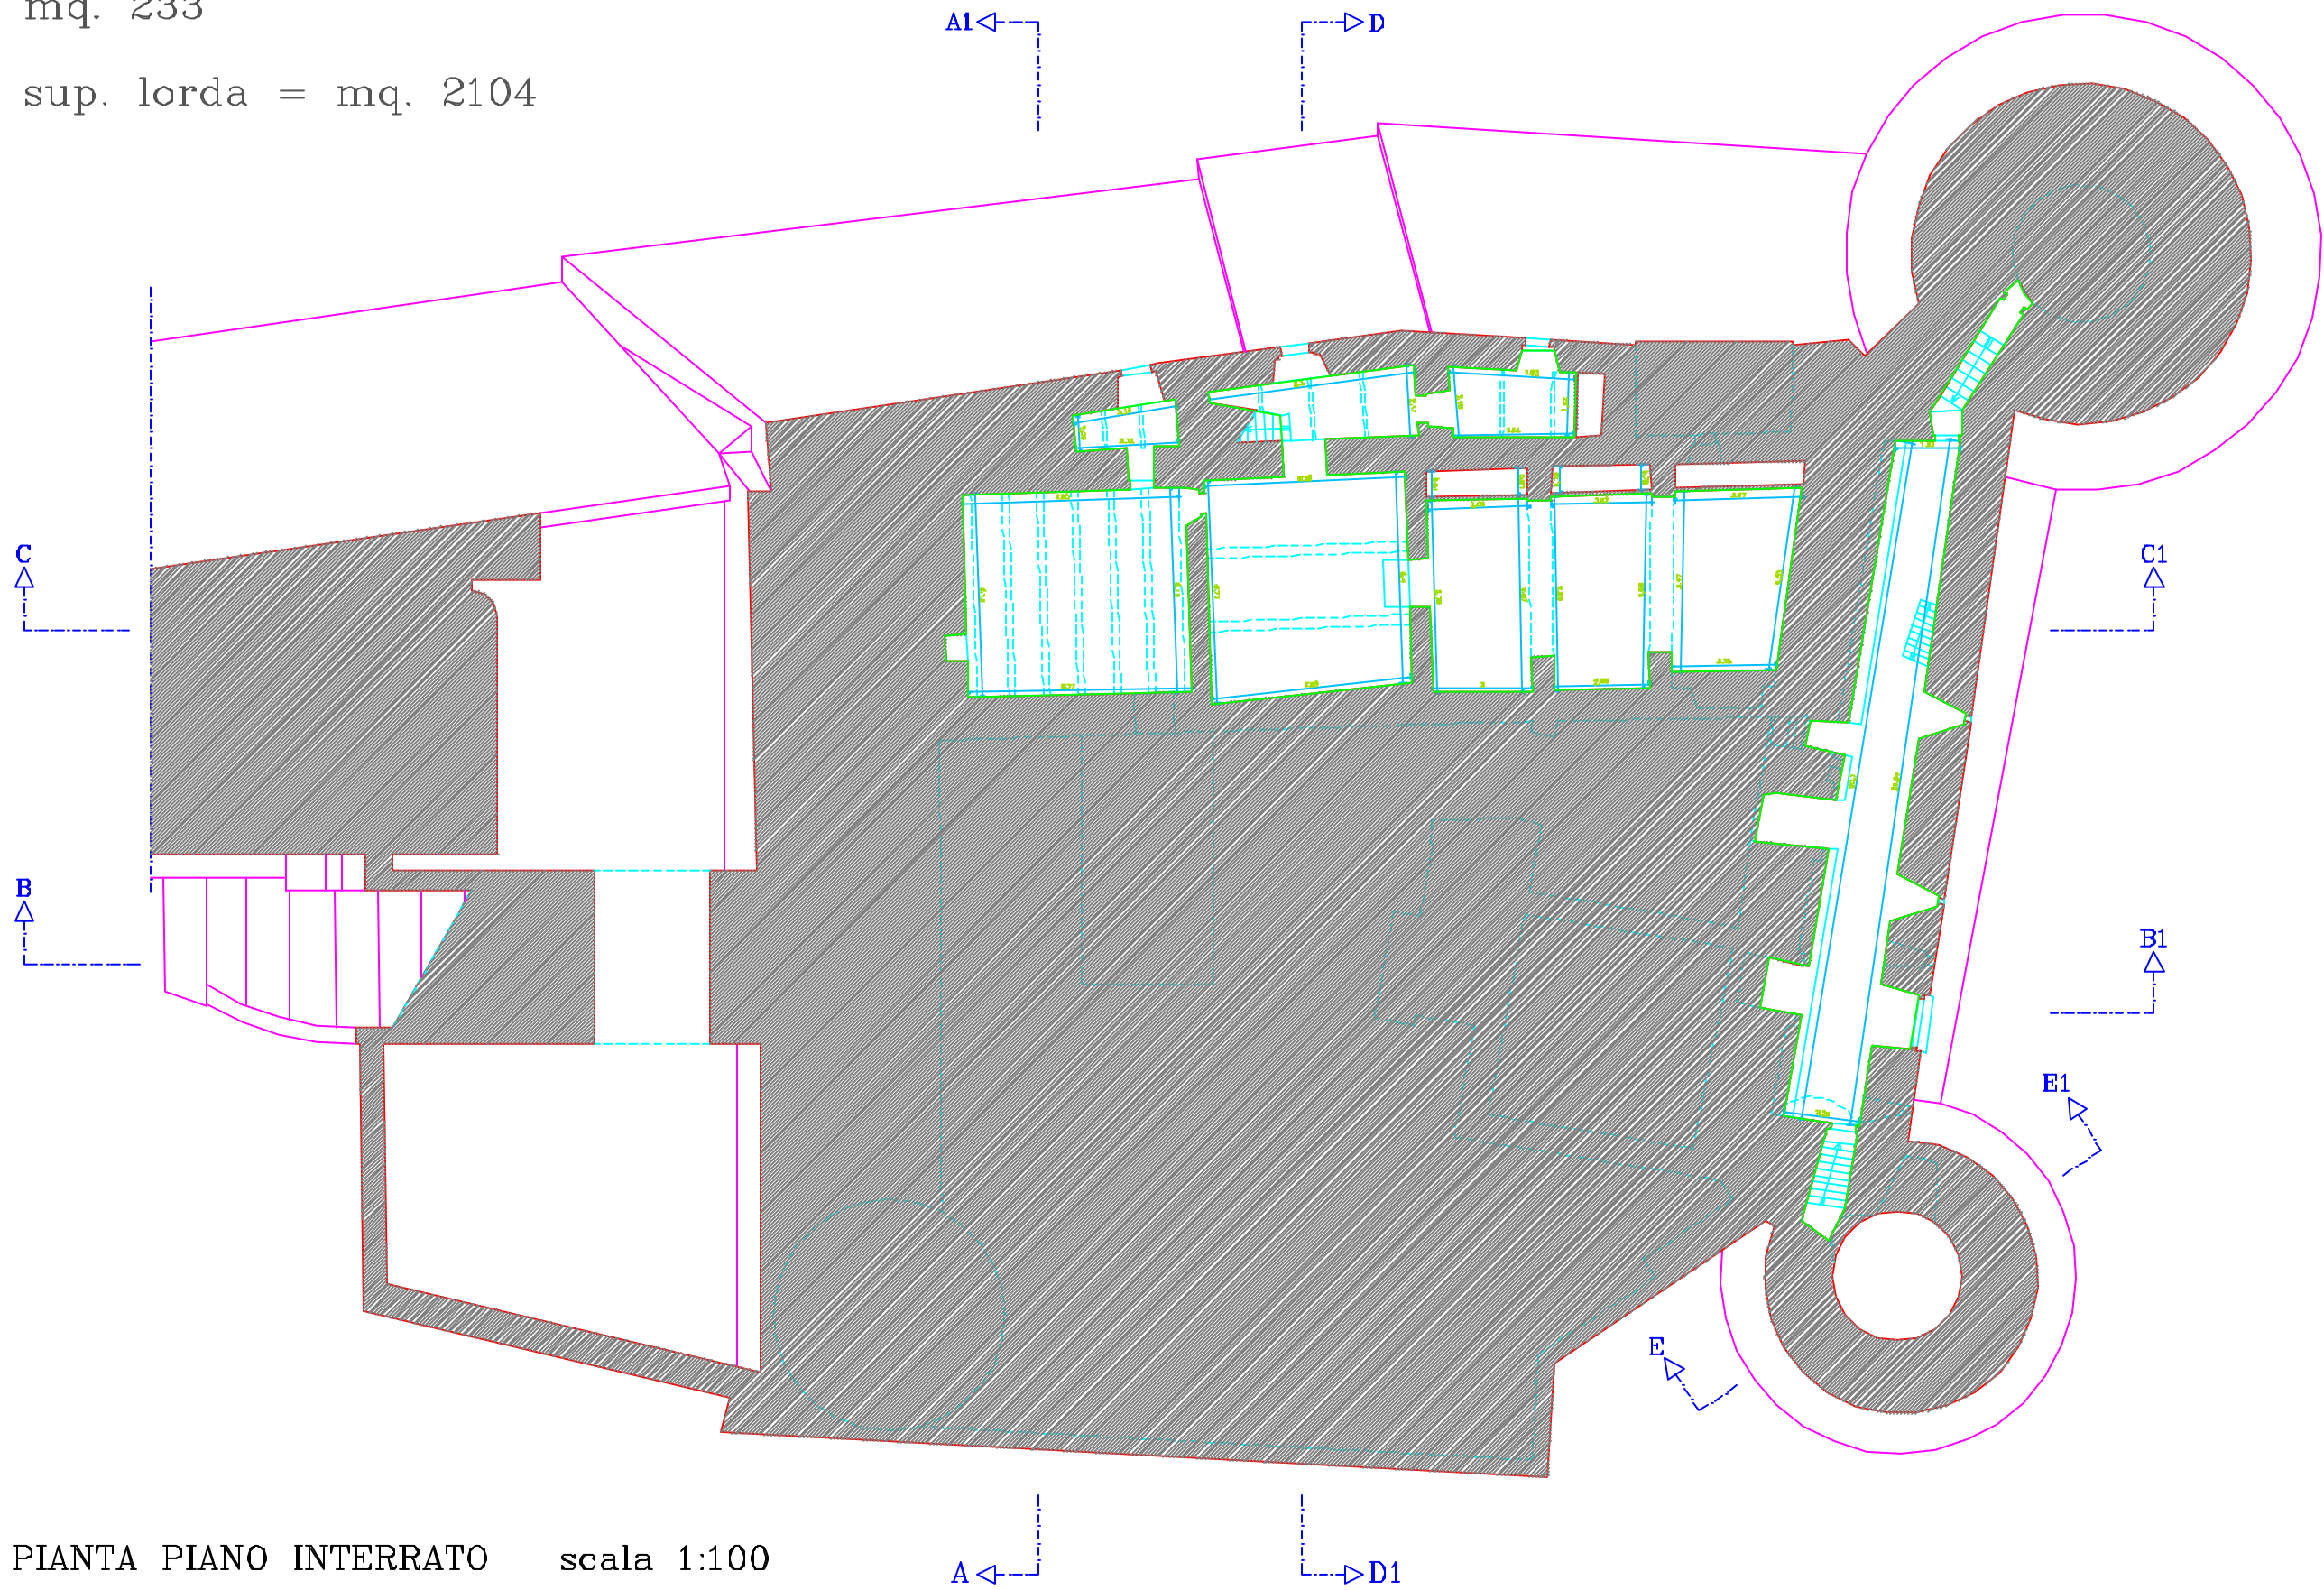

PIANTA PIANO INTERRATO scala 1:100

