

X = + 4 896 000


Y = + 4 896 000

Y = + 1567100

+

Y = + 1567100

+

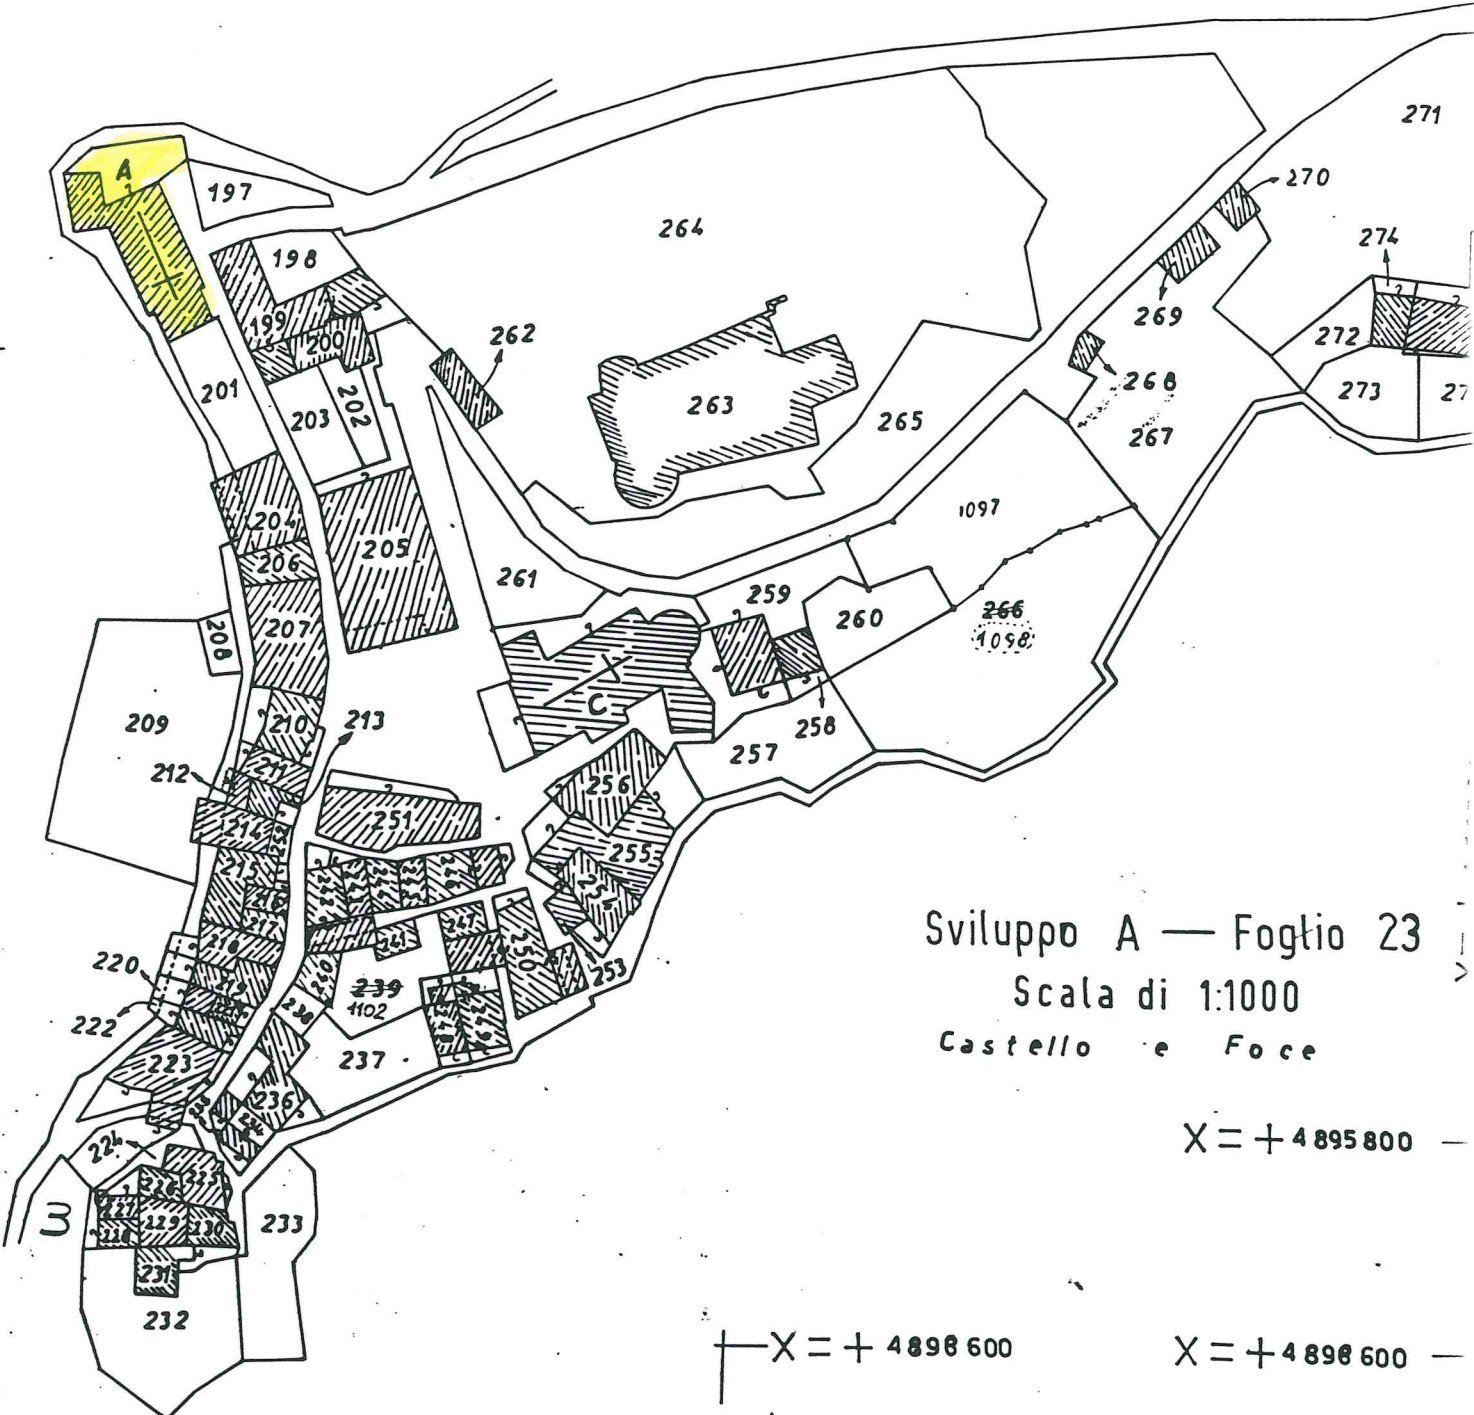

Sviluppo A — Foglio 23  
 Scala di 1:1000  
 Castello e Foce

X = + 4 895 800

X = + 4 896 600

X = + 4 896 600

4 000