


N° CAT. 12/00167479

LT - ITRI

PALAZZO SPIRITO

ALL.4

corso Appio Claudio

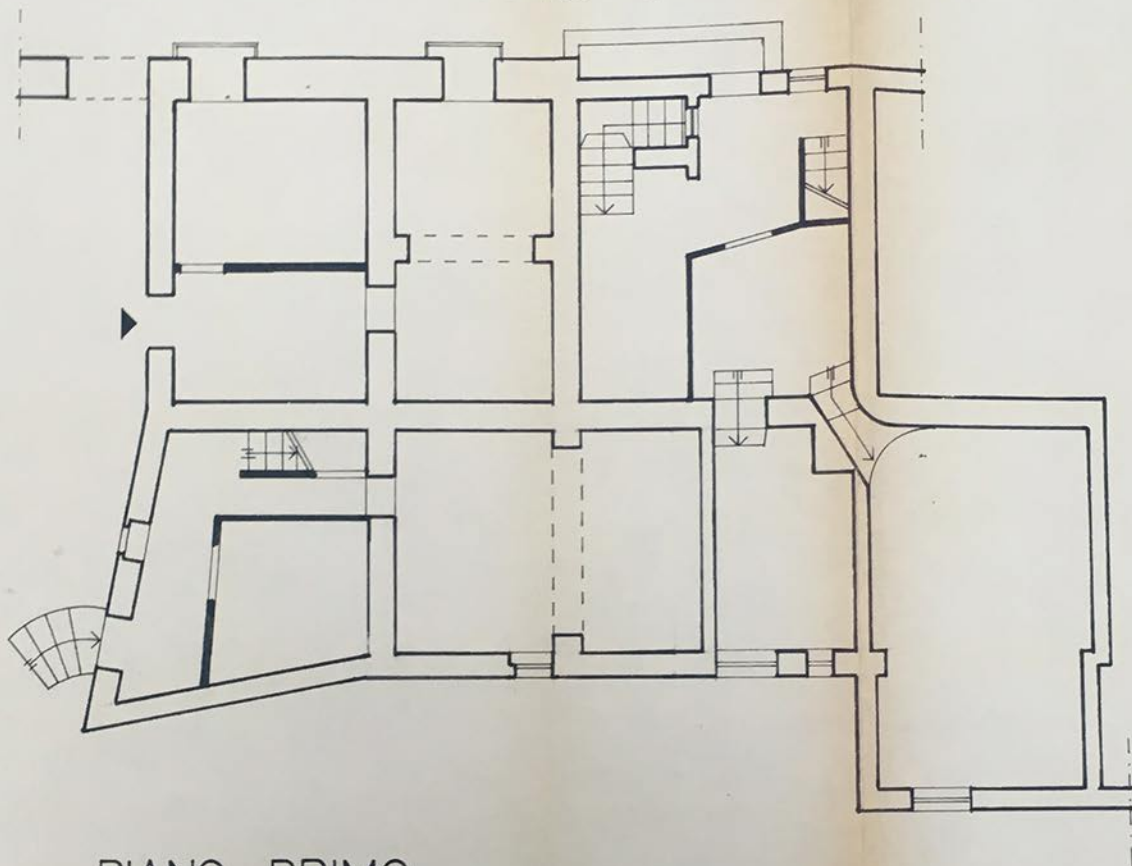

PIANO PRIMO

scala 1:100

0 10 20 30 40 50 100 m

