


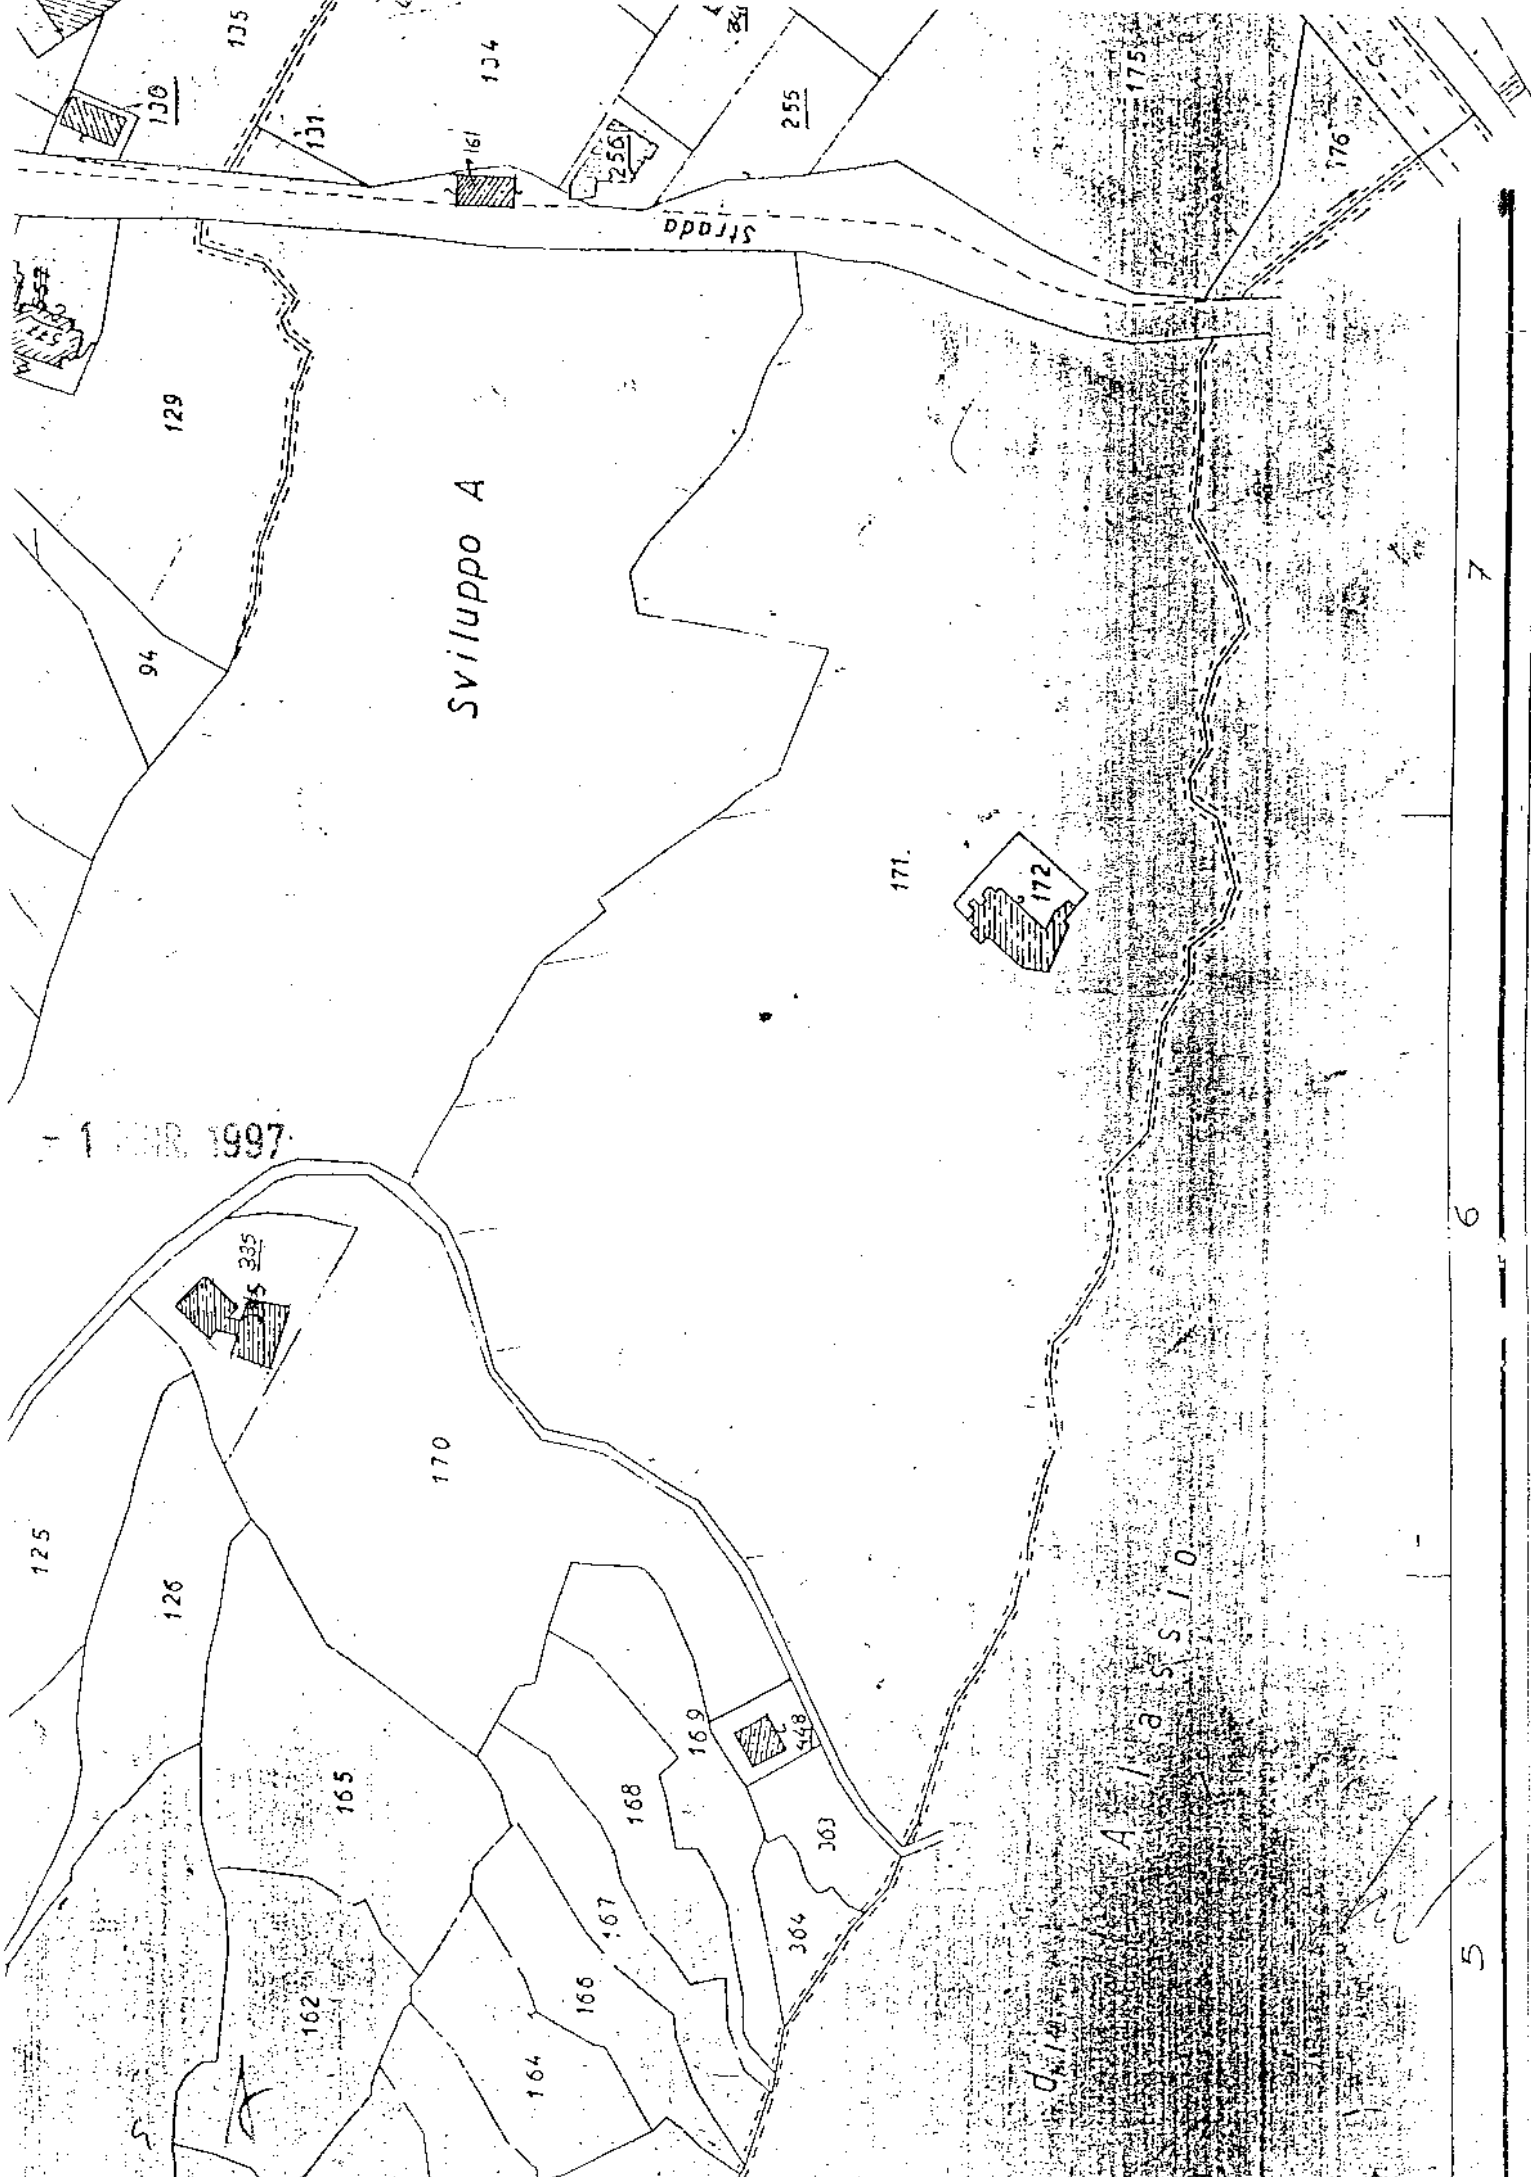

Sviluppo A

Strada

1 MAR 1997

A 175 S I D

5

6

7