




SEZIONE 8-8, scala 1:100

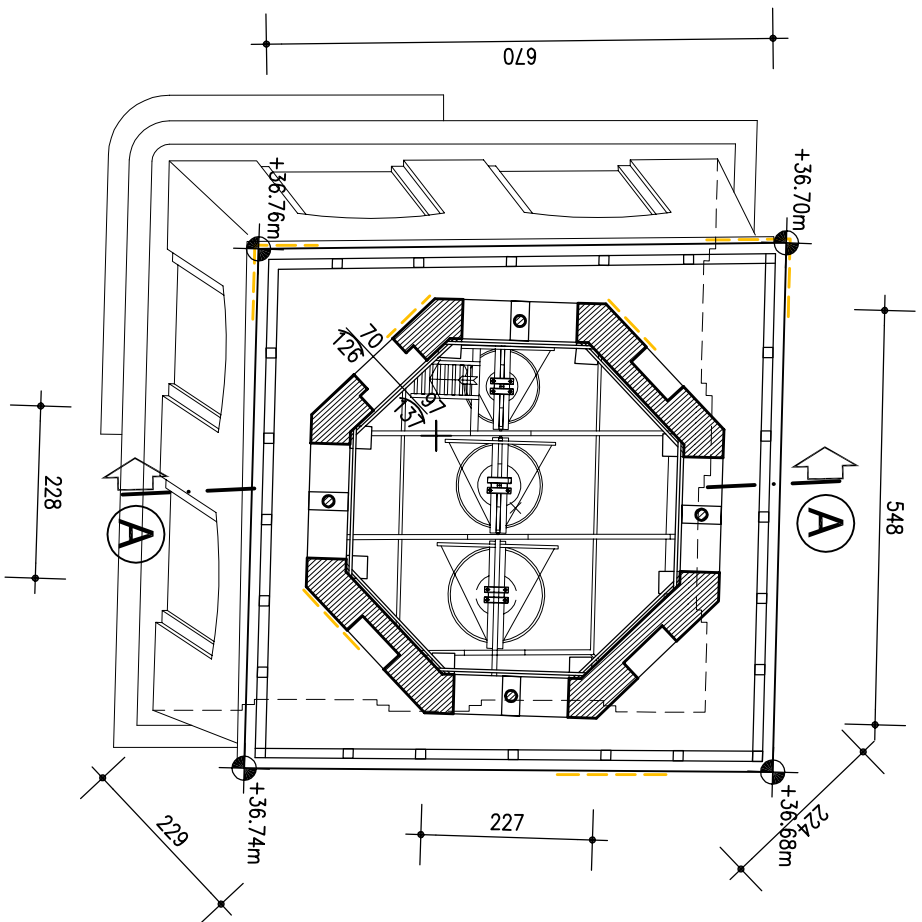

SEZIONE 7-7, scala 1:100

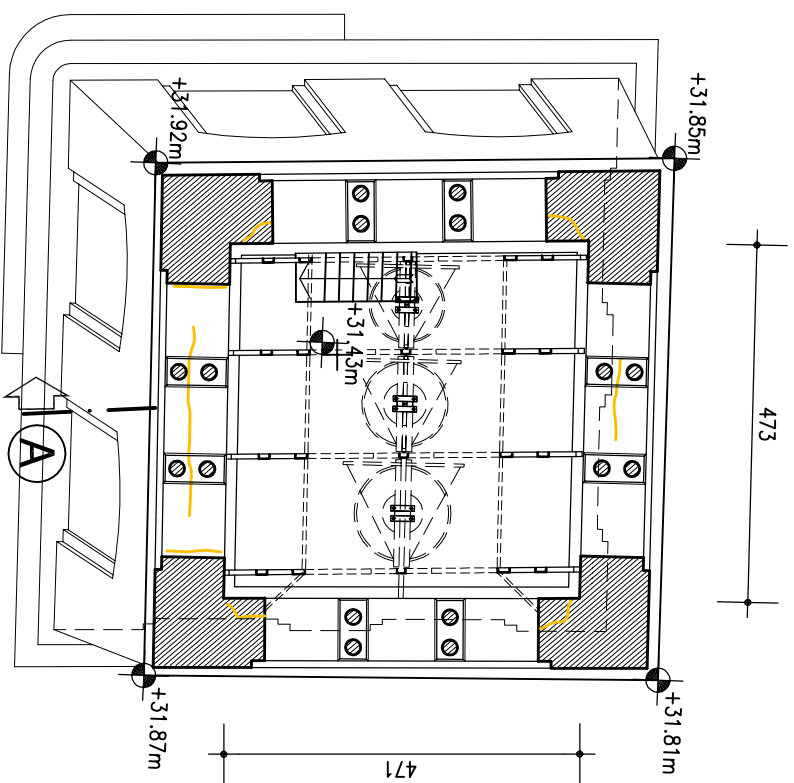

SEZIONE 6-6, scala 1:100

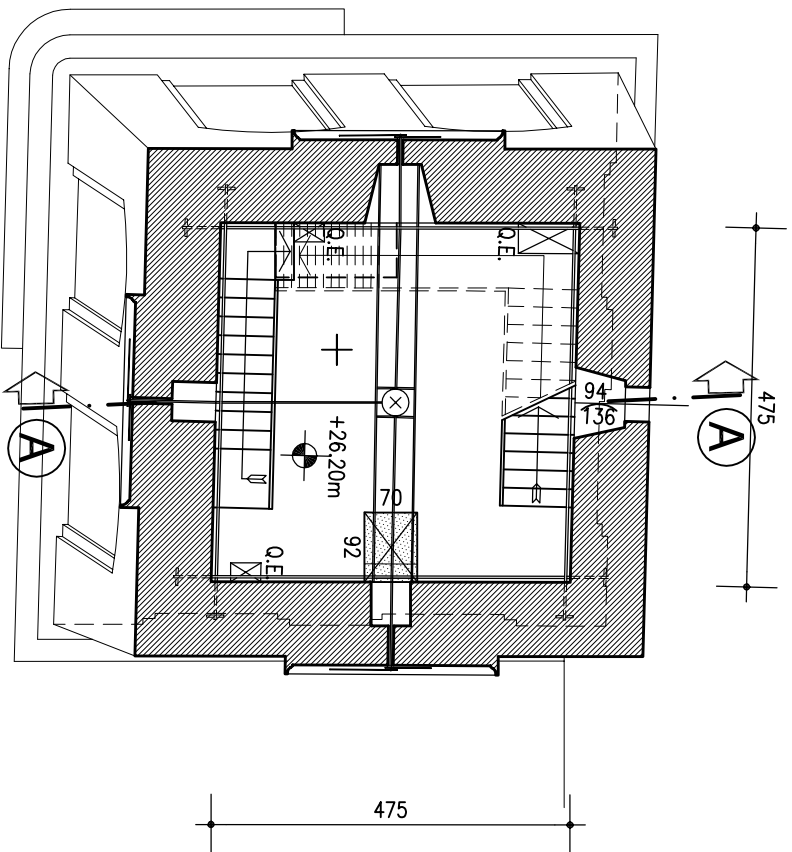

SEZIONE 5-5, scala 1:100

