


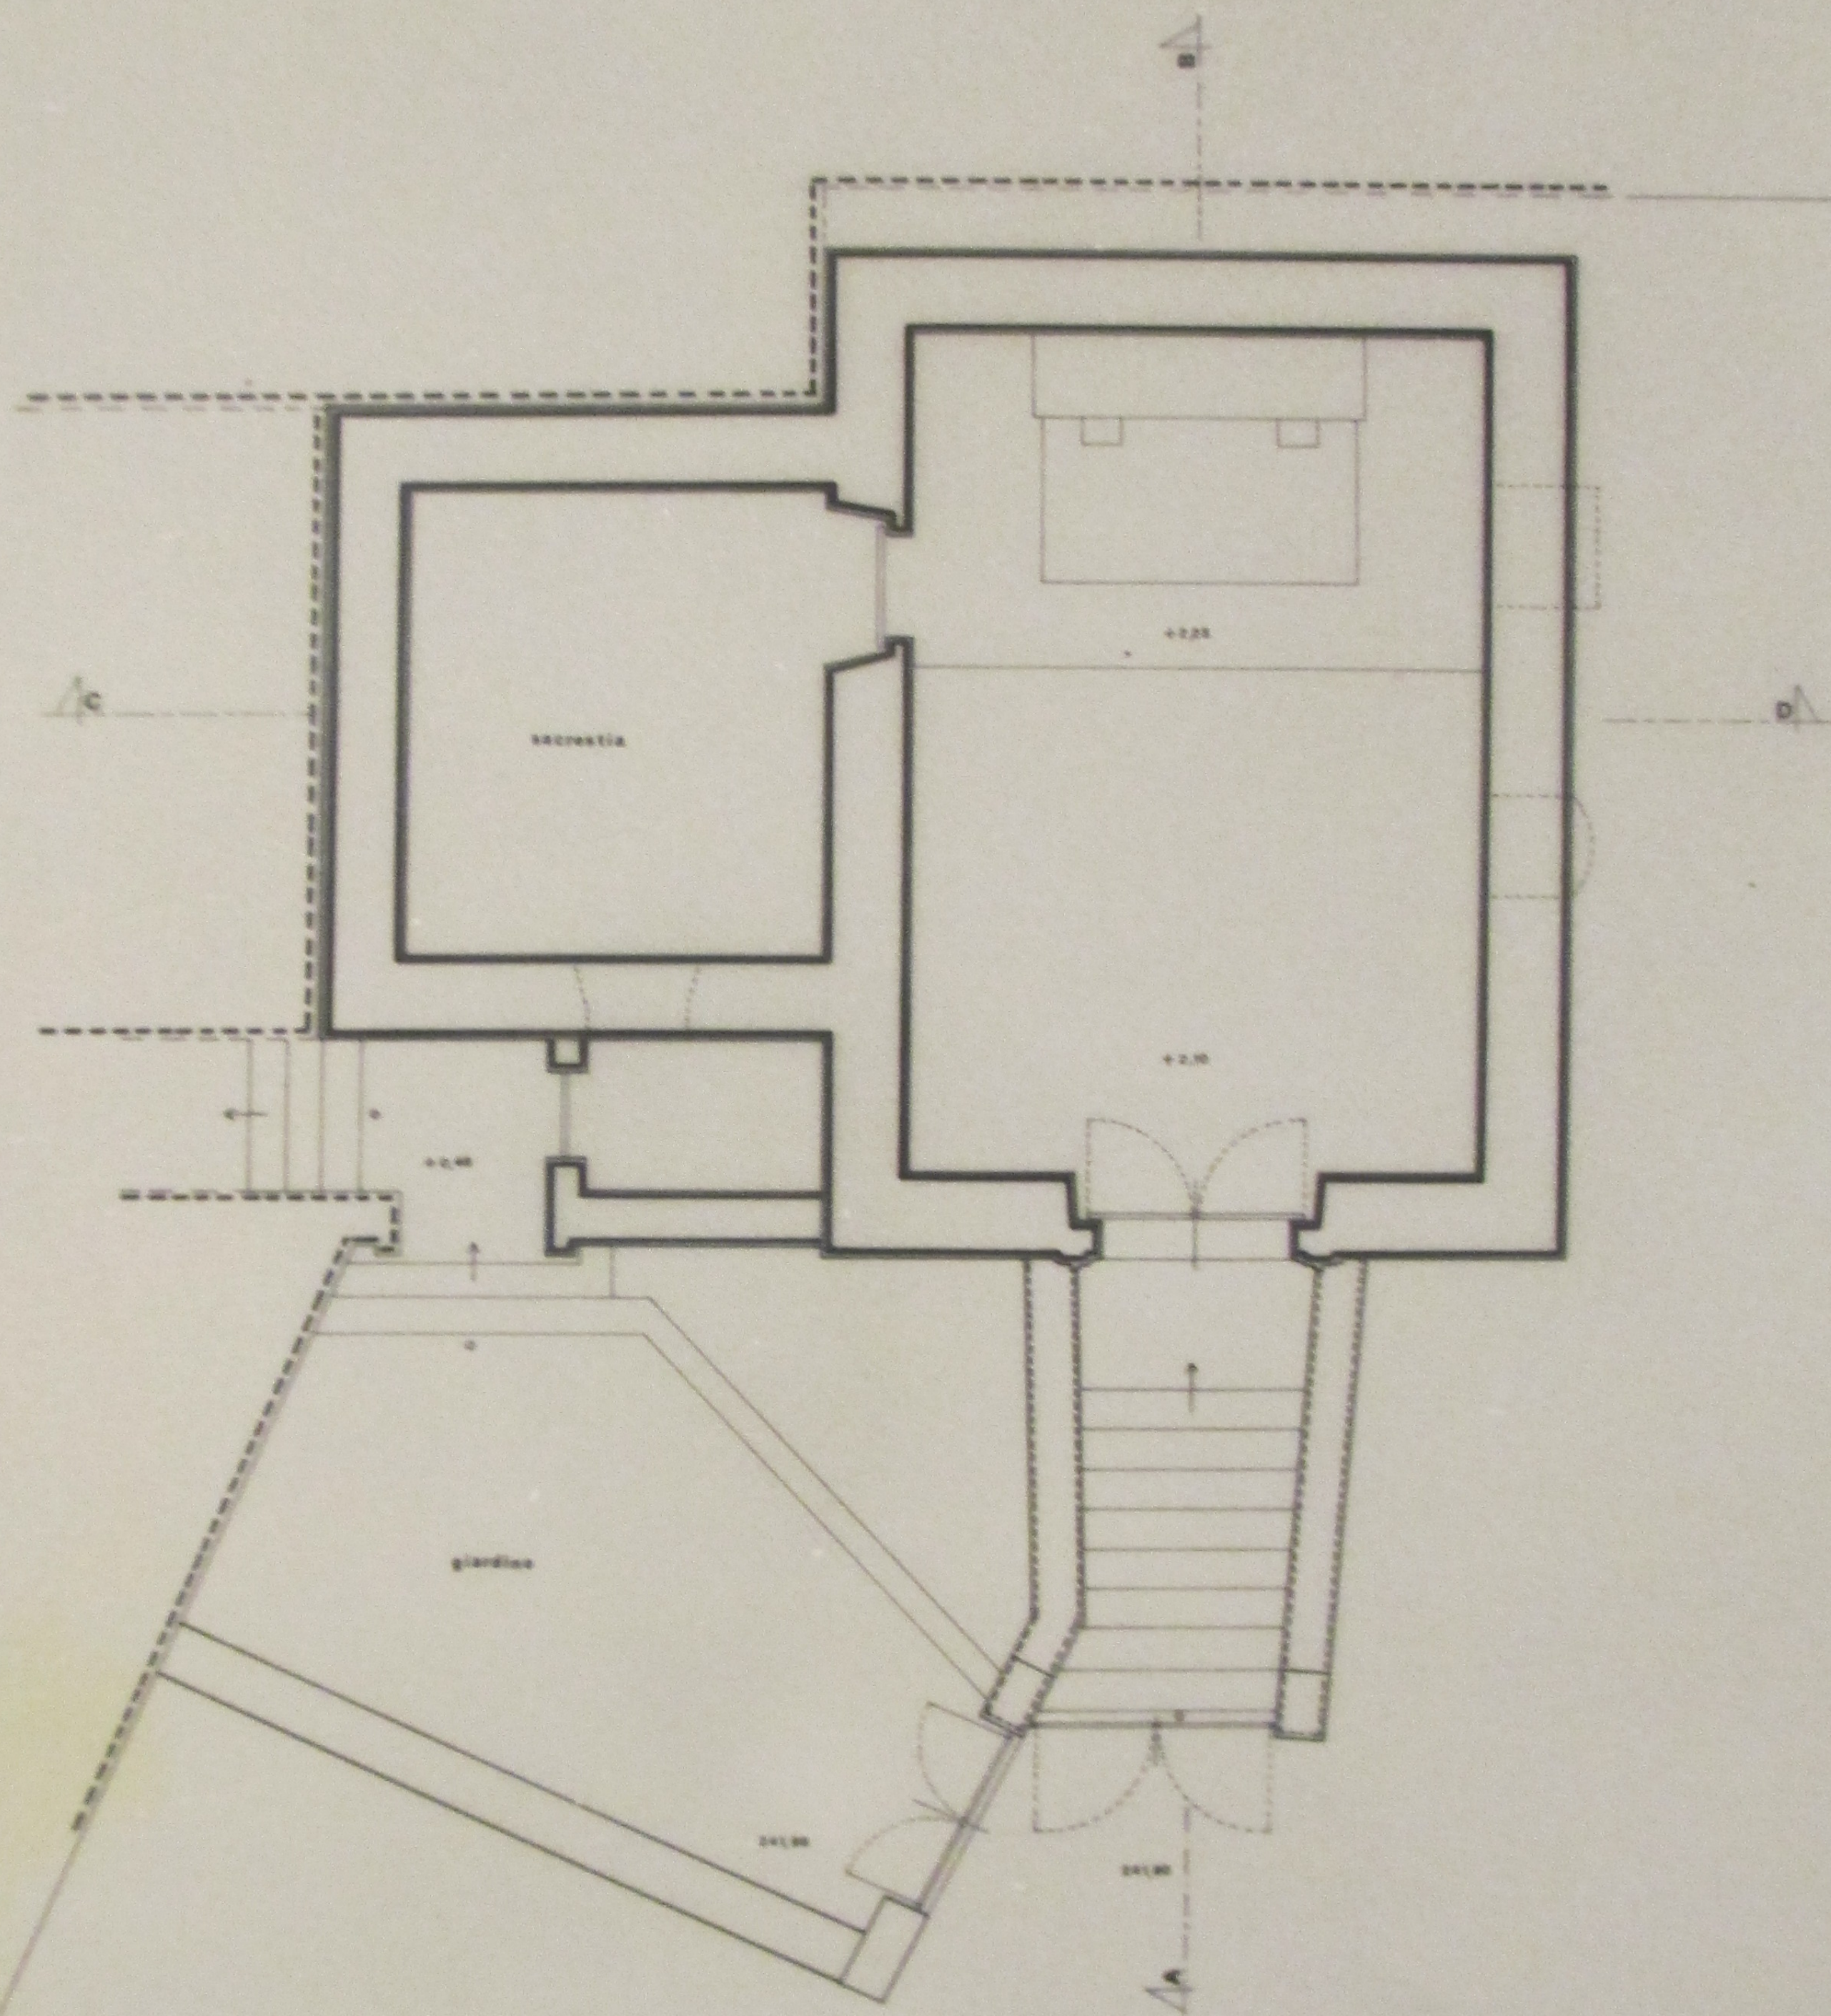

S. ROCCO - PIANTA QUOTA 0.90

